


side view with rest area

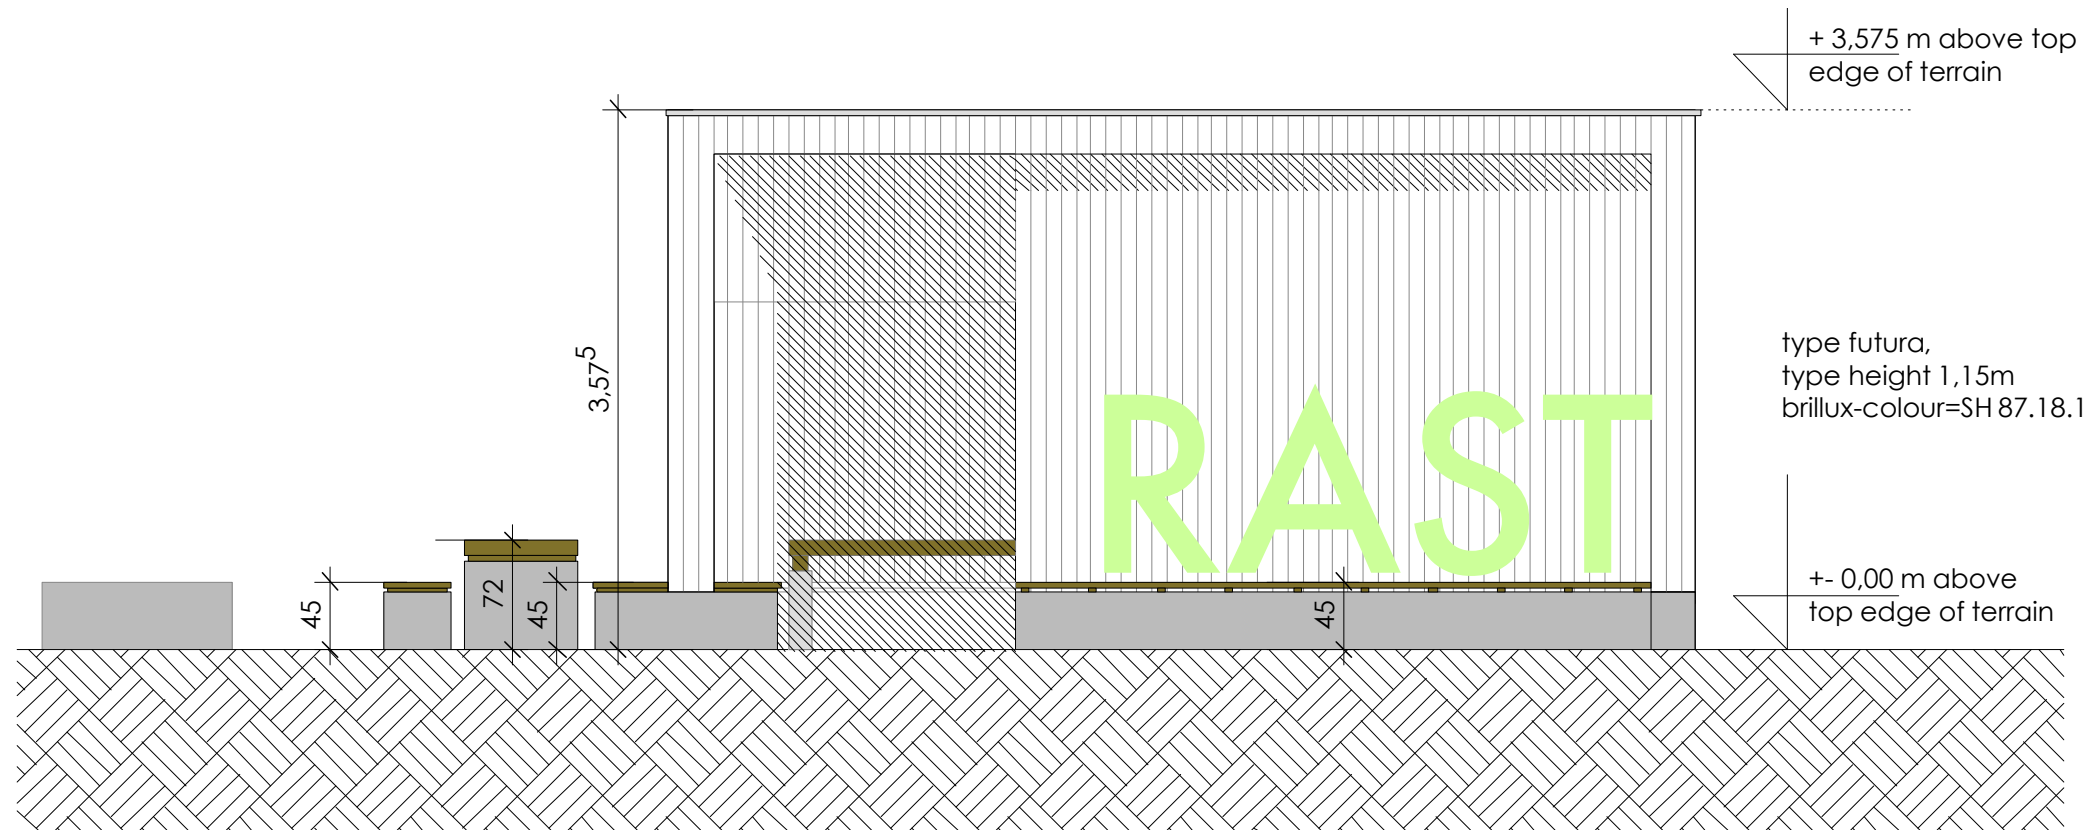

front view



service-stations for bike- and watertourism within the framework of INTERREG IVB project

building project

BIS Bremerhavener Gesellschaft für Investitionsförderung und Stadtentwicklung mbH

Bremerhaven Touristik  
H.-H.-Meier-Straße 6, 27568 Bremerhaven

client

side and frontview m 1:50

content of plan

**grube+grube** architekten bda  
bürgermeister-smidt-straße 88 27568 bremerhaven t 0471-24312  
f 0471- 48362377 buero@grube-architekten.de www.grube-architekten.de

creator

10.10.2012

plan-nr. a.5

date